

McGINNIS FERRY ROAD
 PROJECT: MSL-0004-00(429)
 P. I. : 0004429

PRELIMINARY

McGINNIS FERRY ROAD
 PROJECT: MSL-0004-00(429)
 P. I. : 0004429



PRELIMINARY

LEGEND

PROPERTY LINE	---
HISTORIC BOUNDARY	⊕-⊕
REQUIRED RIGHT OF WAY	---
TRANSMISSION LINE	— —
PROPOSED PAVEMENT	█
PROPOSED MEDIAN	█
PROPOSED SIDEWALK	█
REQUIRED EASEMENT	█
POTENTIAL DISPLACEMENT	●

LEGEND

PROPERTY LINE	---
HISTORIC BOUNDARY	⊕-⊕
REQUIRED RIGHT OF WAY	---
TRANSMISSION LINE	— —
PROPOSED PAVEMENT	█
PROPOSED MEDIAN	█
PROPOSED SIDEWALK	█
REQUIRED EASEMENT	█
POTENTIAL DISPLACEMENT	●

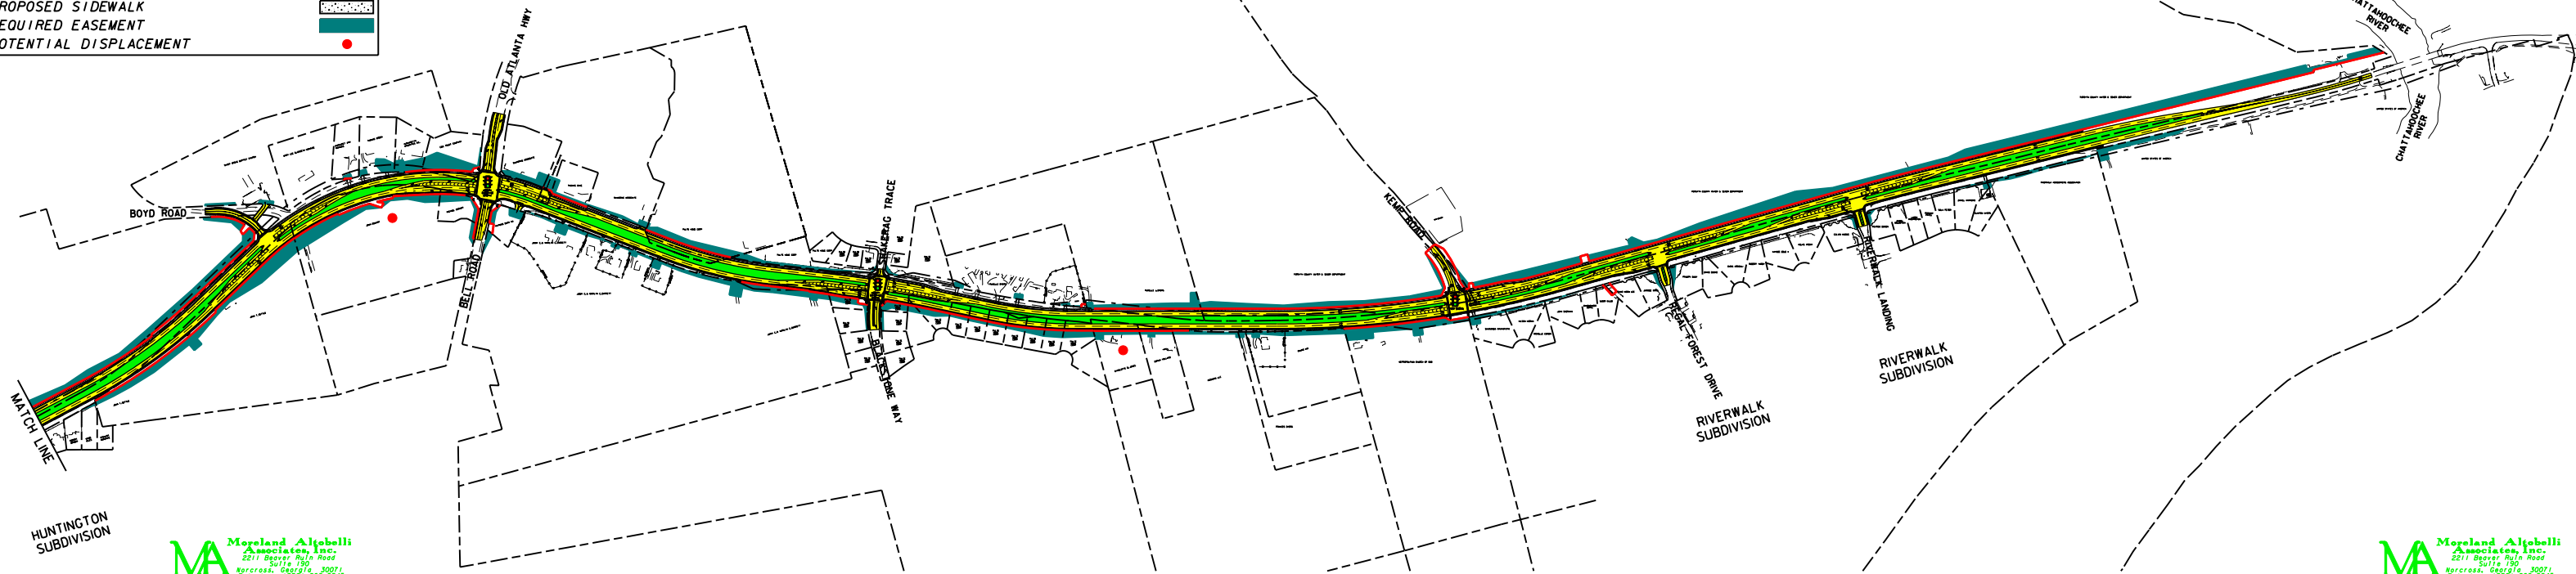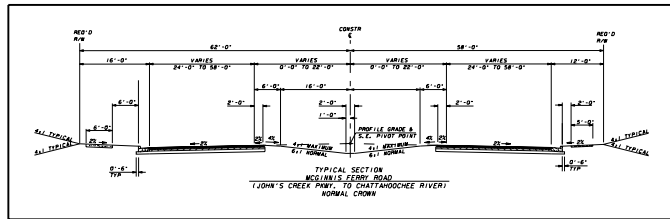

MA Moreland Altabelli
 Associates, Inc.
 2211 Beaver Run Road
 Suite 100
 Marietta, Georgia 30067
 Telephone (770) 263-5945

MA Moreland Altabelli
 Associates, Inc.
 2211 Beaver Run Road
 Suite 100
 Marietta, Georgia 30067
 Telephone (770) 263-5945